



K:\14421\14421-0008-00 FBC MUD 118 Splash Pad\2 Design Phase\CAD\Base File\Base File_REV3.dwg May 08,2018 - 9:32am MPG

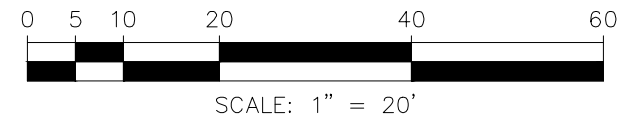

NOTE:

1. This exhibit reflects the changes outlined in the Change Order for Construction of Water, Drainage, and Paving Facilities for Splash Pad, dated May 8, 2018.

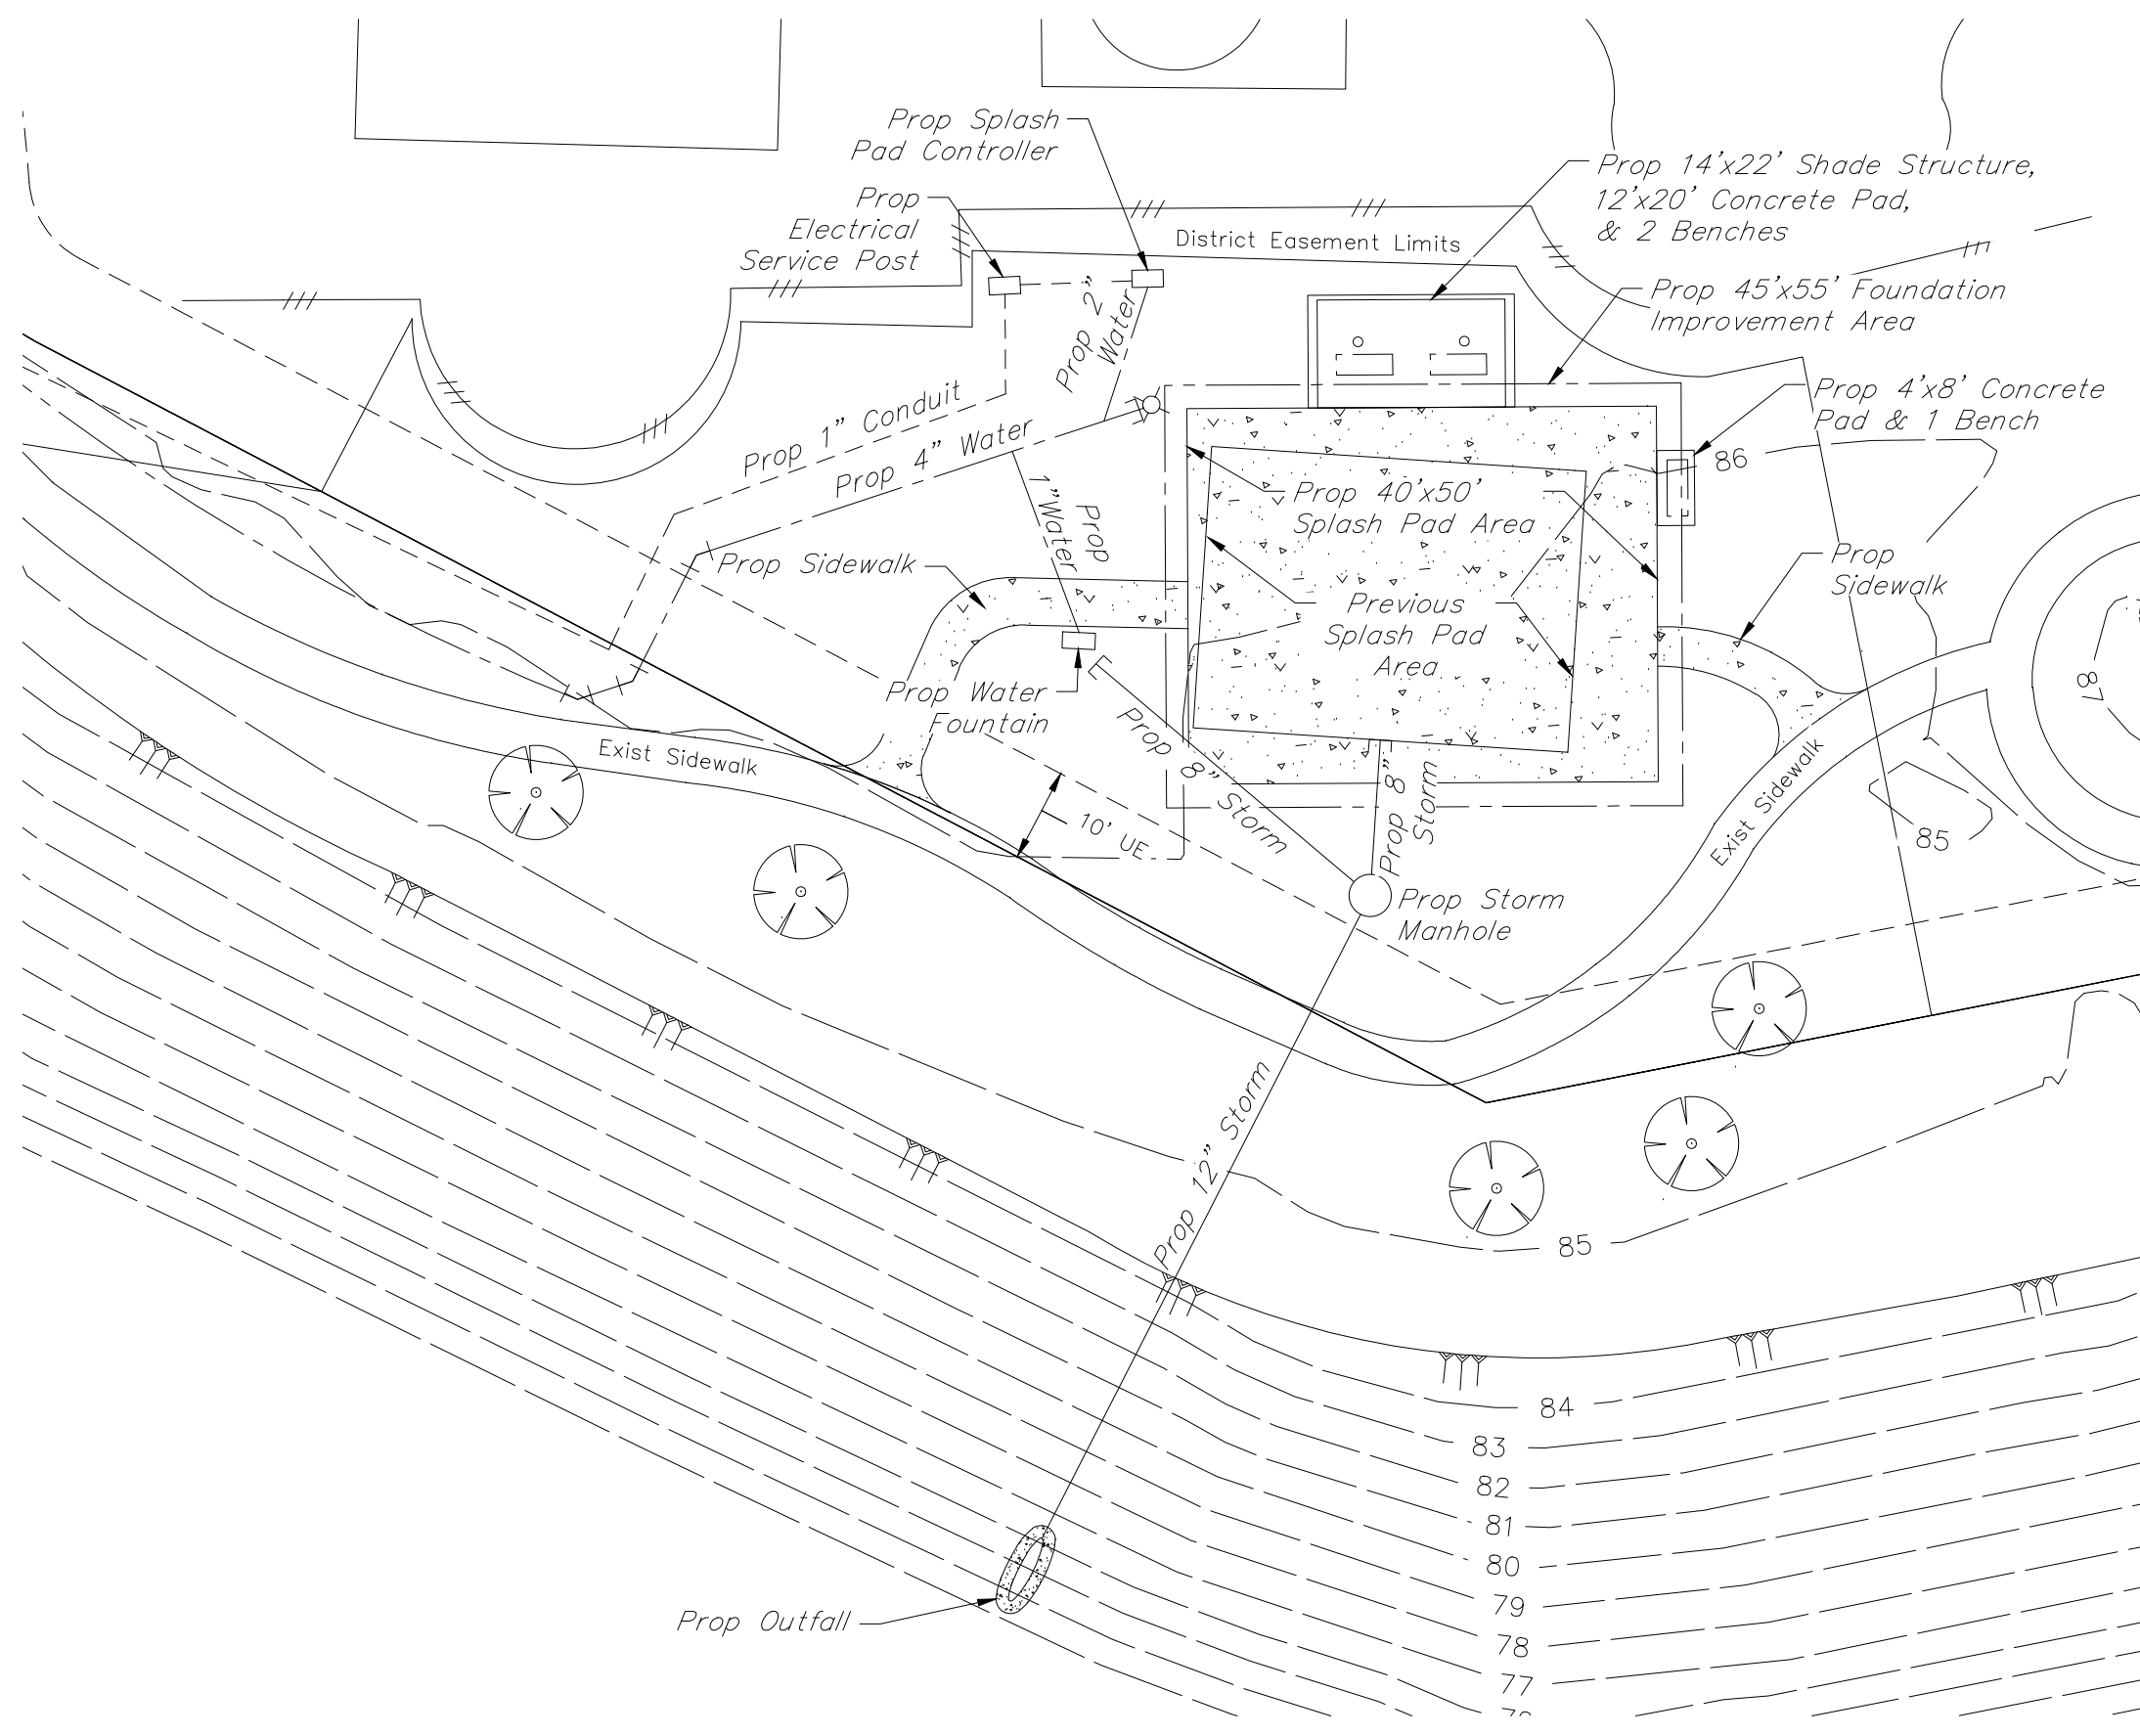

05/08/2018

Michael P Gurka

**FORT BEND COUNTY MUD No. 118
REVISED SPLASH PAD
LAYOUT**

FORT BEND COUNTY, TEXAS
MAY 2018

